



LONSDALE STREET

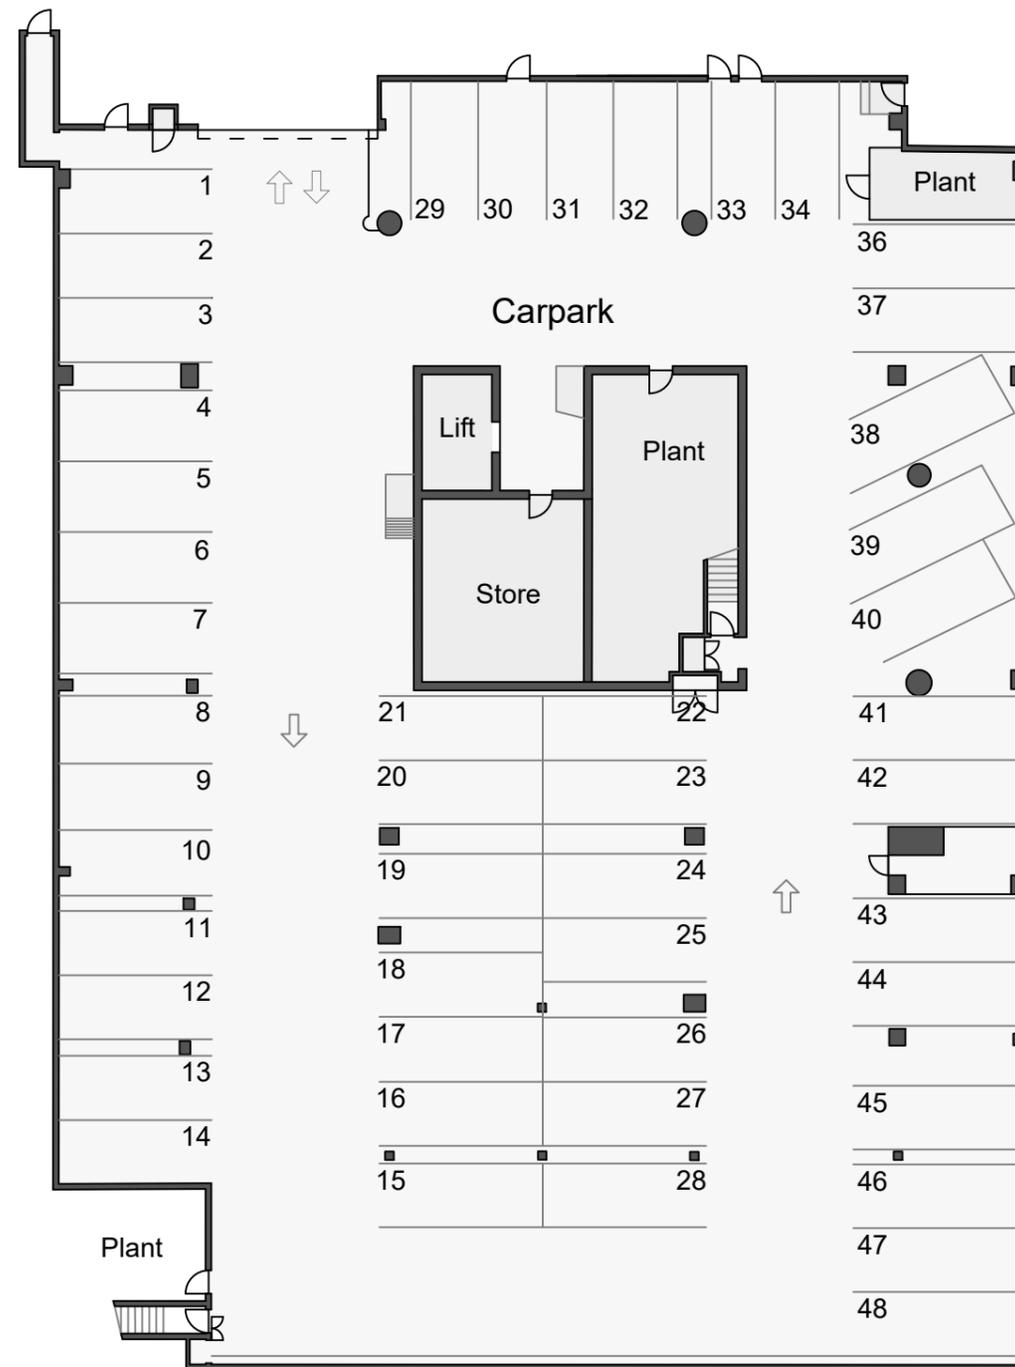

BASEMENT

Information Schedule

Carparks 47

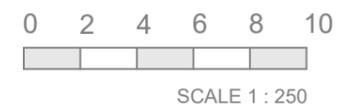

Disclaimer: This plan has been prepared for marketing purposes only. Interested parties should undertake their own enquiries as to the accuracy of the information. Areas are approximate and dimension rounding may result in area discrepancies.

Plan Prepared For:



Barristers' Chambers Limited

CAR PARK PLAN
 Basement, 525 Lonsdale Street
 MELBOURNE, VIC.

Date: 16/08/2017	Rev: 0
Ref: 64519	Checked: IN
Drawn: AM	Sheet: 1 of 1
Scale: 1:250 @A3	

Australia | New Zealand



Building Measurement Specialist
 Consulting Land Surveyors
 3D Laser Scanning

Start confident.

ph. 03 9415 6565
 www.realserve.com.au